


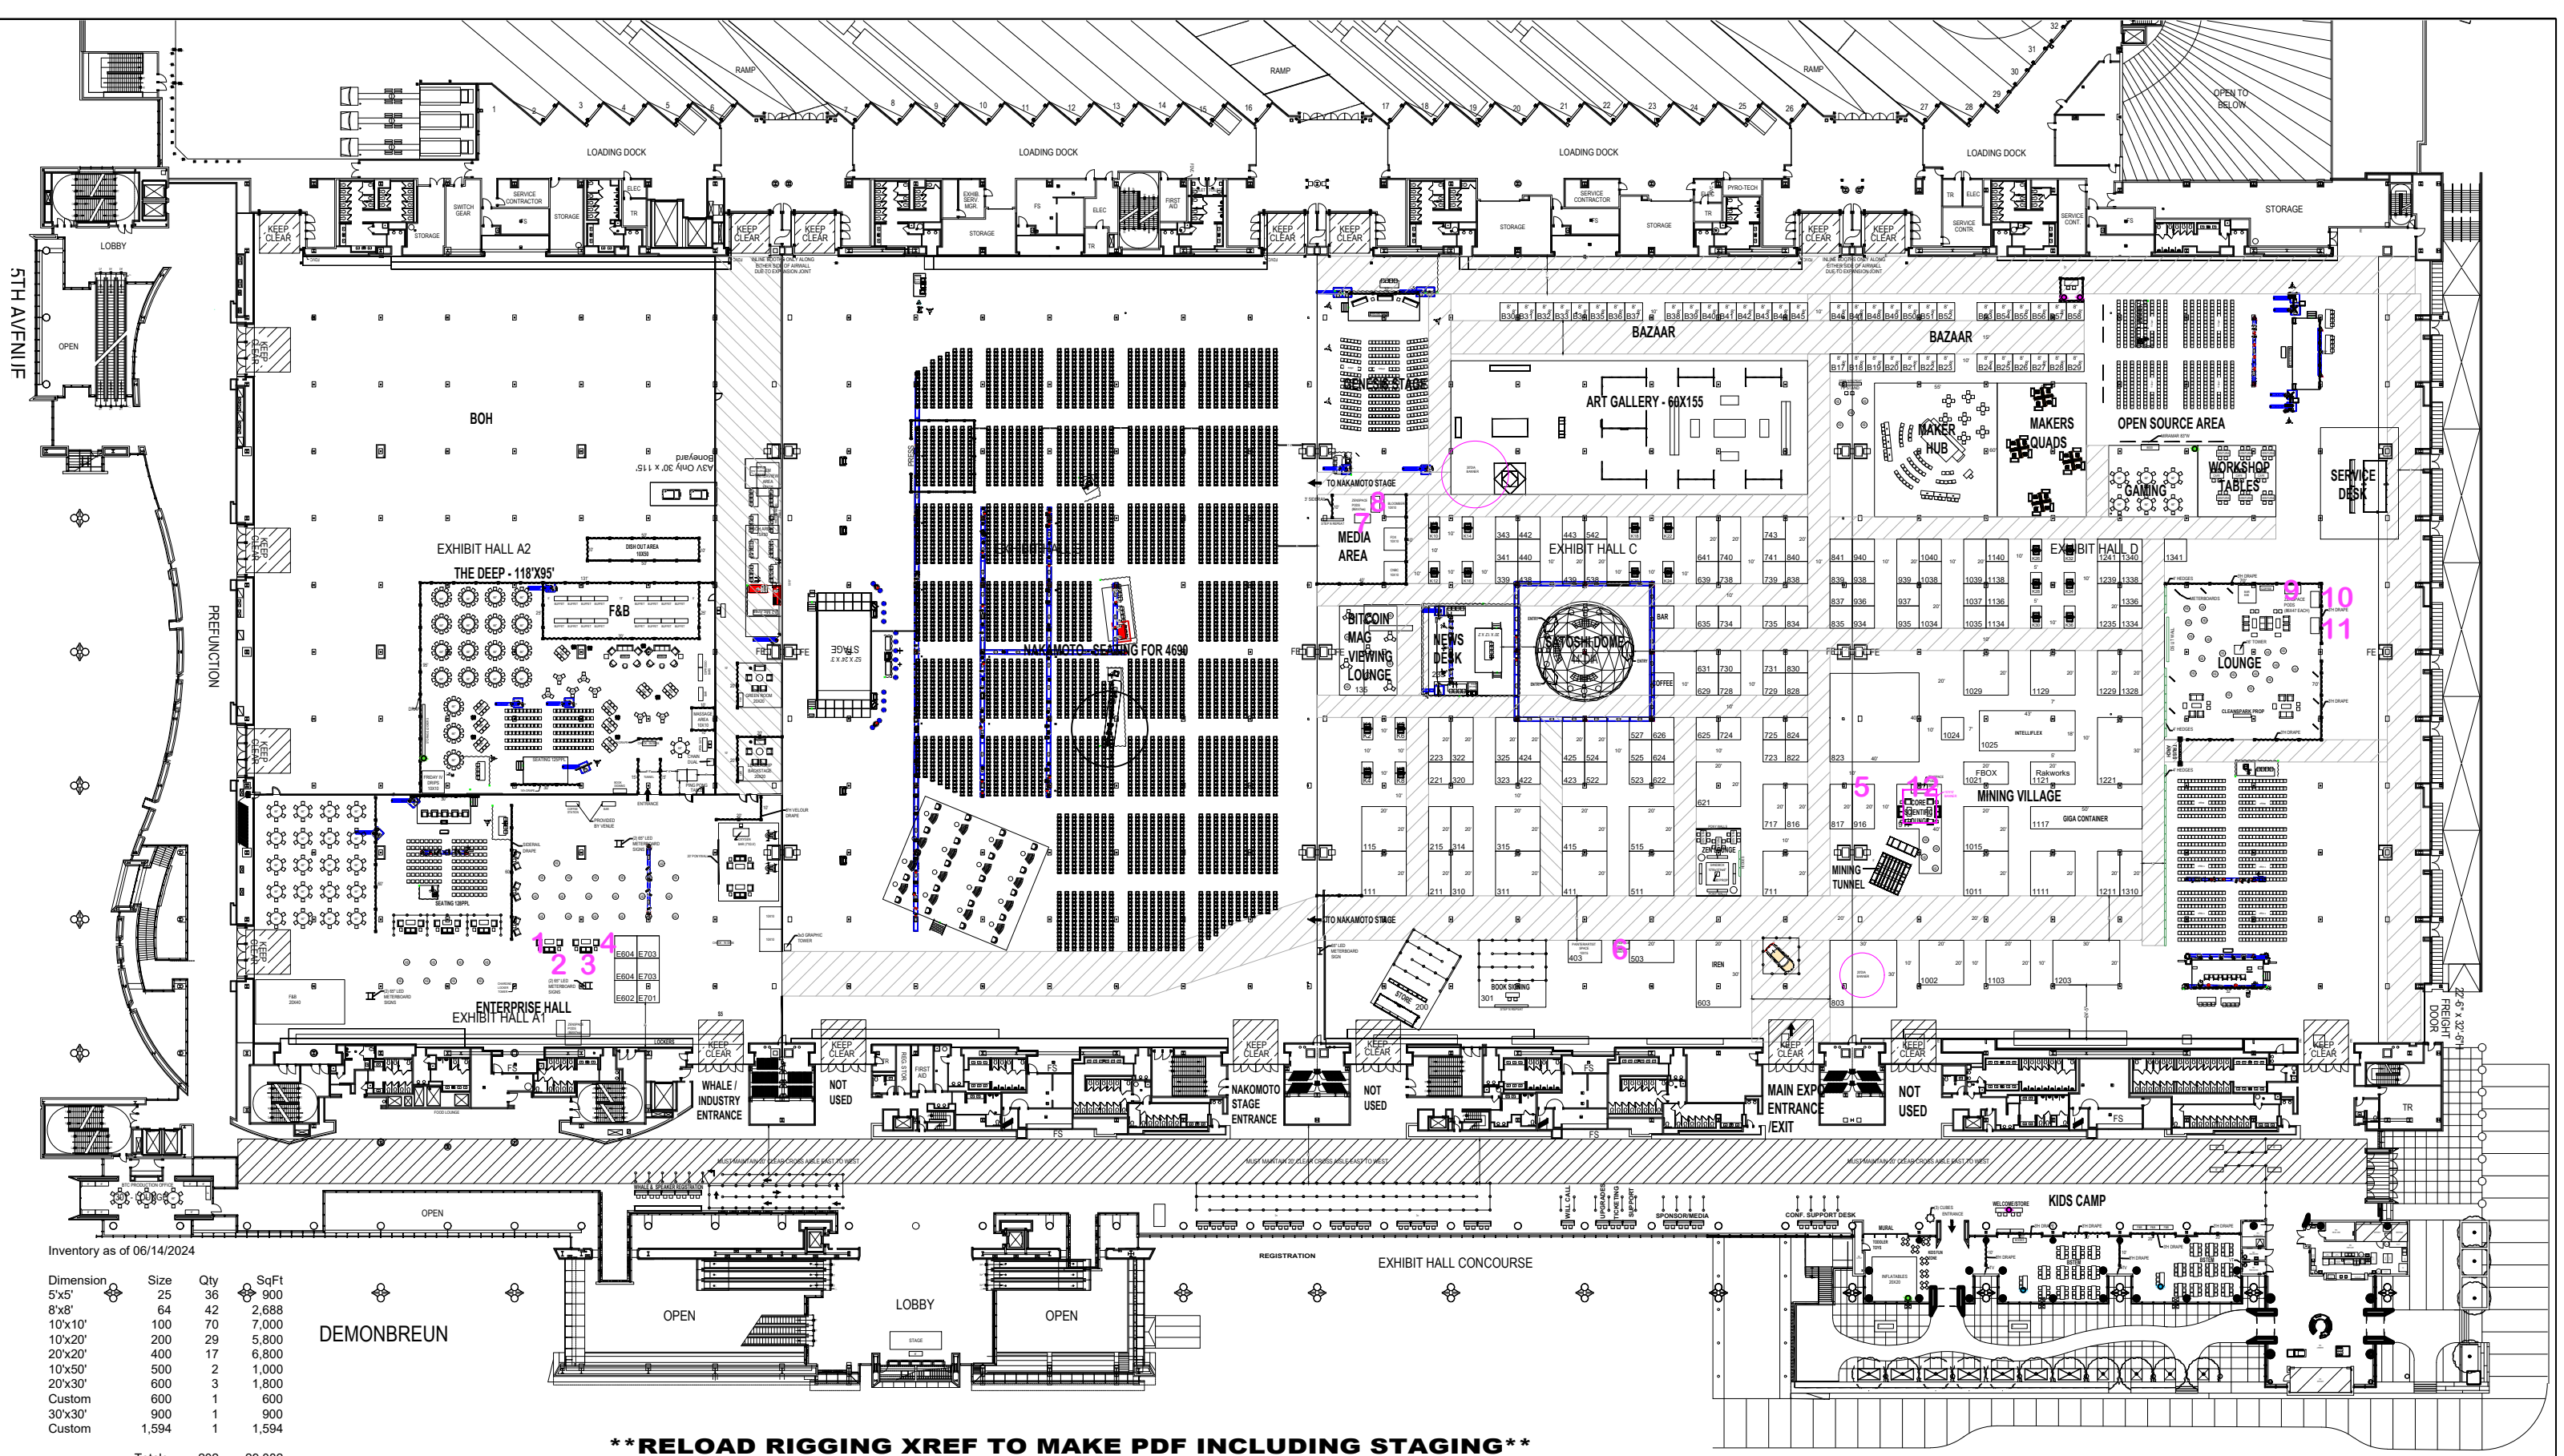

Inventory as of 06/14/2024

Dimension	Size	Qty	SqFt
5'x5'	25	36	900
8'x8'	64	42	2,688
10'x10'	100	70	7,000
10'x20'	200	29	5,800
20'x20'	400	17	6,800
10'x50'	500	2	1,000
20'x30'	600	3	1,800
Custom	600	1	600
30'x30'	900	1	900
Custom	1,594	1	1,594
Totals:	202		29,082

****RELOAD RIGGING XREF TO MAKE PDF INCLUDING STAGING****

DISCLAIMER
EVERY EFFORT HAS BEEN MADE TO INSURE THE ACCURACY OF ALL INFORMATION CONTAINED ON THIS FLOOR PLAN. HOWEVER, NO WARRANTIES, EITHER EXPRESSED OR IMPLIED, ARE MADE WITH RESPECT TO THIS FLOOR PLAN. IF THE LOCATION OF BUILDING COLUMNS, UTILITIES, OR OTHER ARCHITECTURAL COMPONENTS OF THE FACILITY IS A CONSIDERATION IN THE CONSTRUCTION OR USAGE OF AN EXHIBIT, IT IS THE SOLE RESPONSIBILITY OF THE EXHIBITOR TO PHYSICALLY INSPECT THE FACILITY TO VERIFY ALL DIMENSIONS AND LOCATIONS. ALL FLOOR PLANS ARE SUBJECT TO FIRE MARSHAL APPROVAL.

LOCATION / HALL

LEVEL 3

ACCOUNT EXECUTIVE

KEVIN STARK

DRAWN BY

kcatties

REVISION DATE

July 2, 2024

BITCOIN

MUSIC CITY CENTER

NASHVILLE, TN

JULY 25-27, 2024

STAGING PLAN

V3.3

T3expo

Save money. Grow your event.

ALL WORK DISPLAYED HERE IS © T3 EXPO. ANY REPRODUCTION OR DISTRIBUTION OF THESE WORKS, EITHER BY PUBLIC OR PRIVATE DISPLAY, PRINTED OR ELECTRONIC FORMATS IS STRICTLY PROHIBITED WITHOUT PRIOR WRITTEN CONSENT.